



平面図

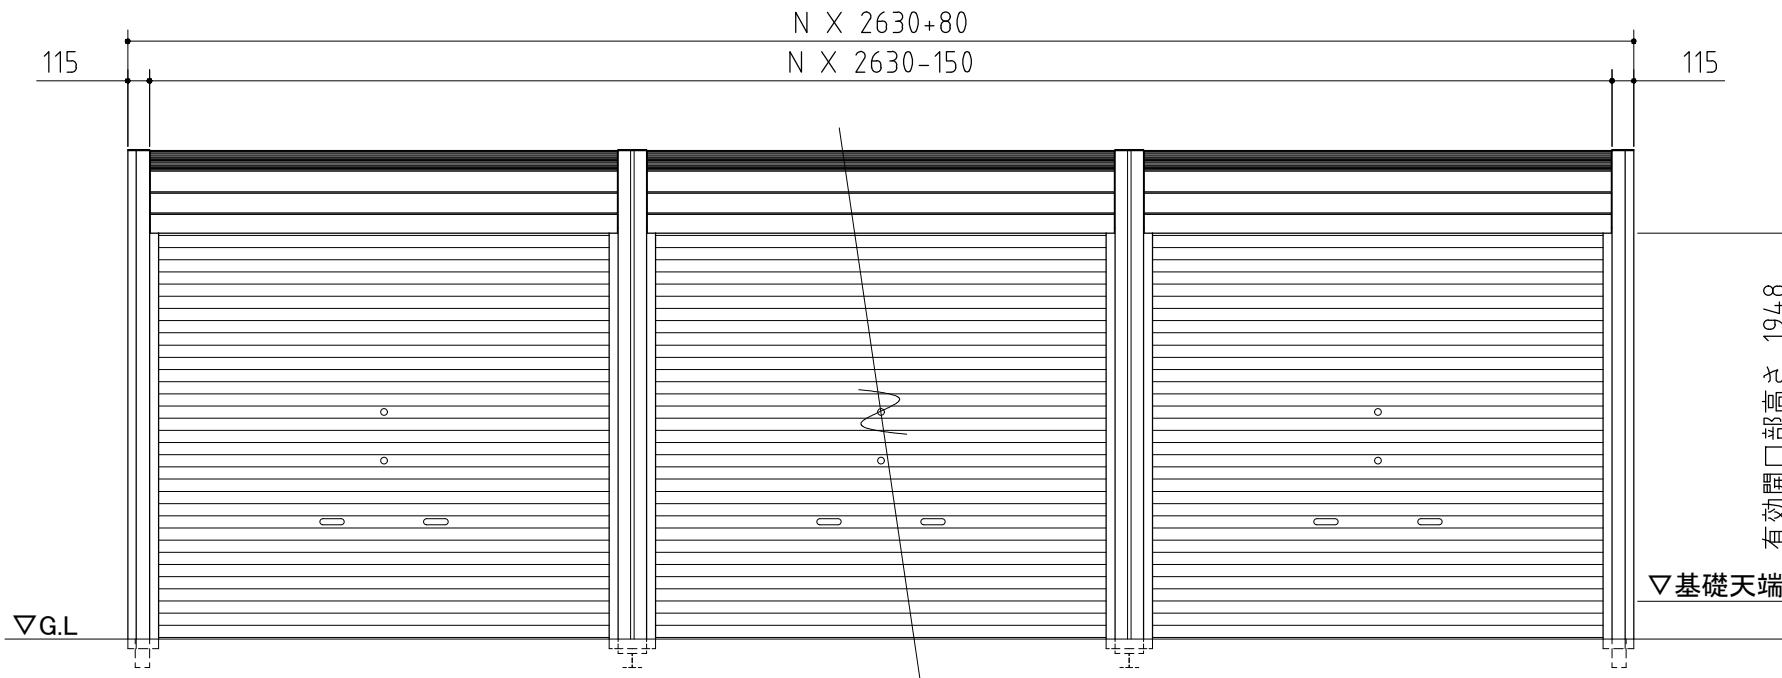

正面図

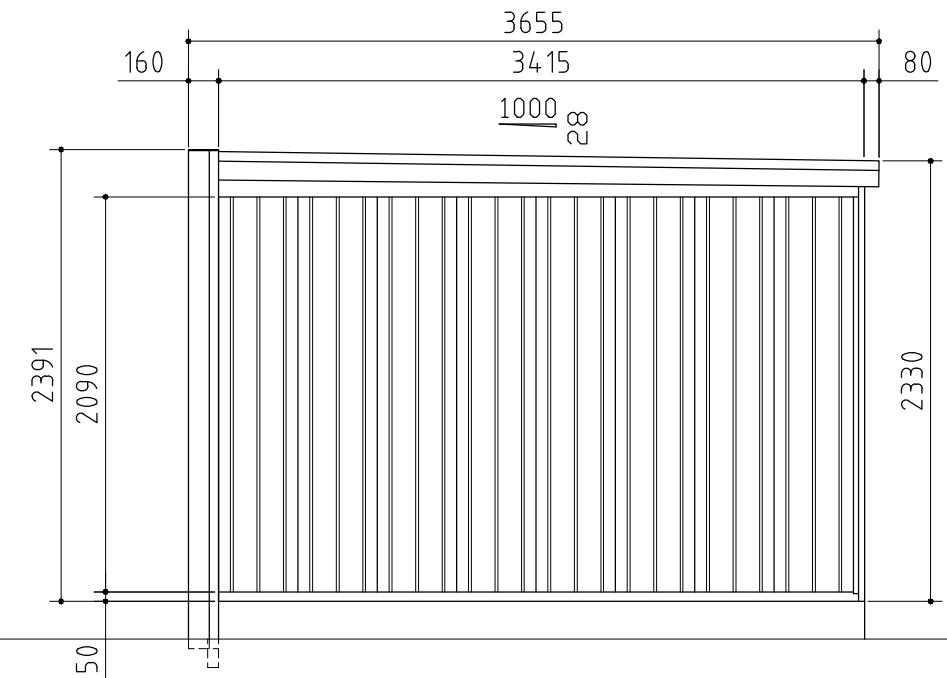

侧面図

ト形図

〈縮尺〉 S=1/40
～一般型～

機種名 DM-2635HDA-N

○有効開口寸法：2384×1948(mm)
○床面積：N[連續數]×9.40m²(2.85坪)