




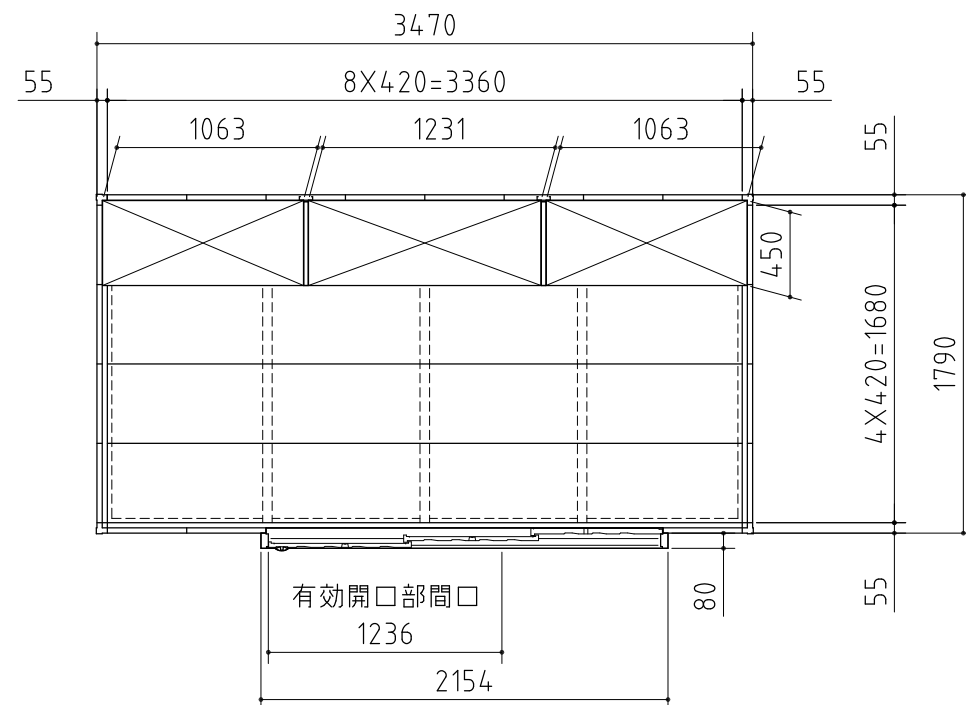

平面图

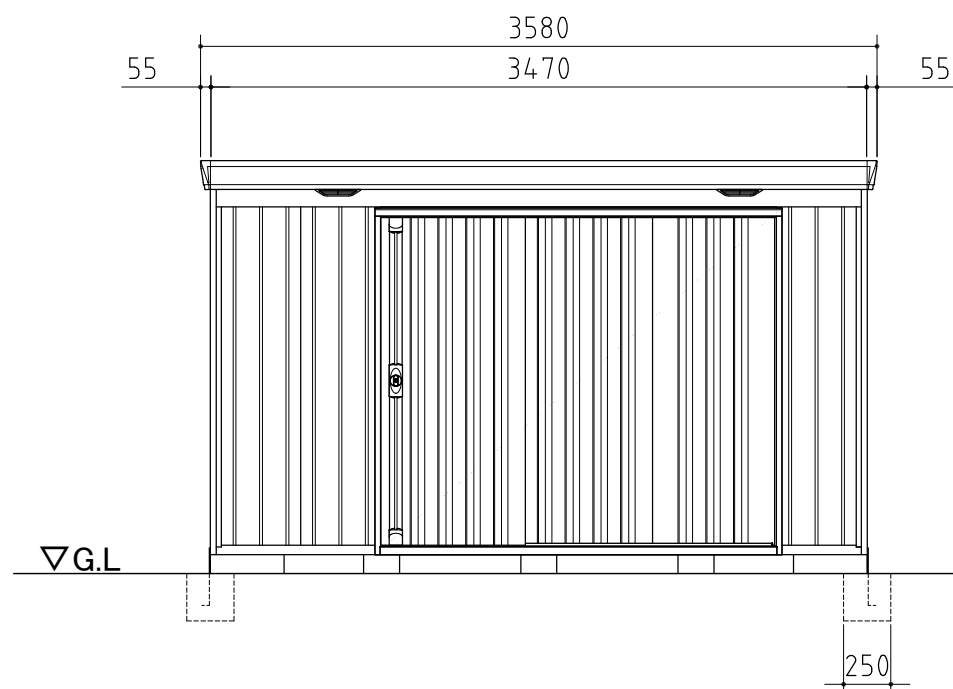

正面図

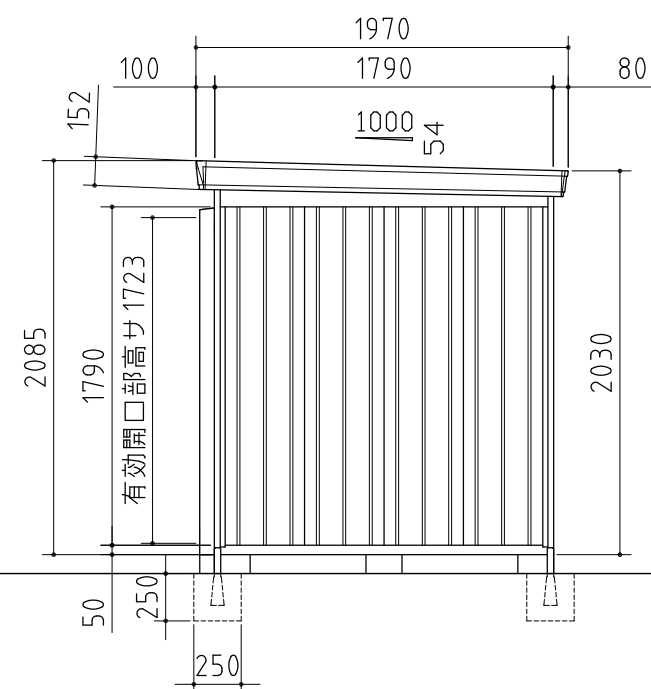

側面図

外形図

＜縮尺＞ S=1/40
～一般型・多雪型～

機種名	FS-3518S
-----	----------

○有効開口寸法：1236×1723(mm) ○床面積：6.21m ² (1.88坪)
--