


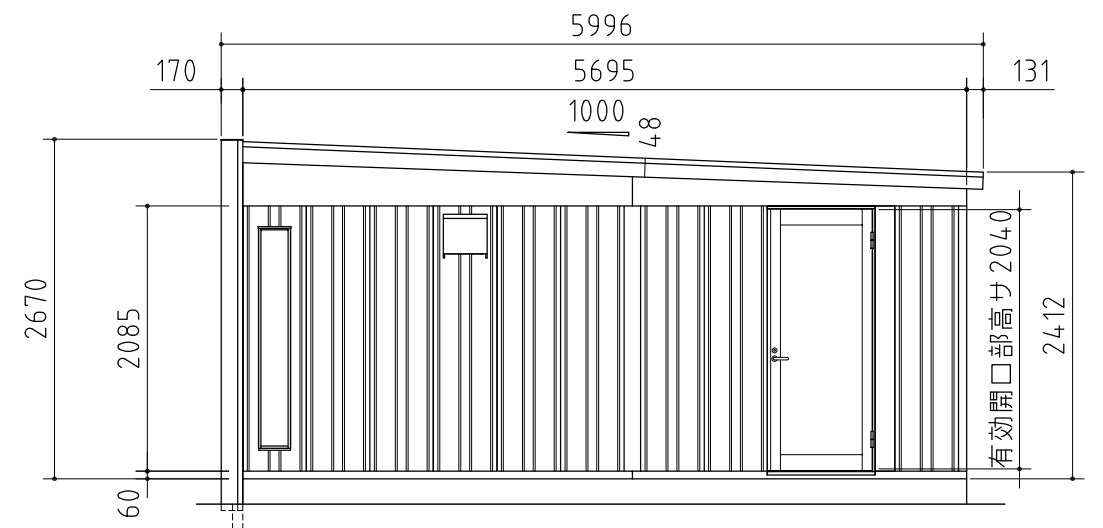

外形図	<縮尺> S=1/60 ~豪雪型~
	機種名 DR-3157HYC-N ○有効開口寸法:2842×2118(mm) ○床面積:N[連棟数]×18.36㎡(5.56坪)