

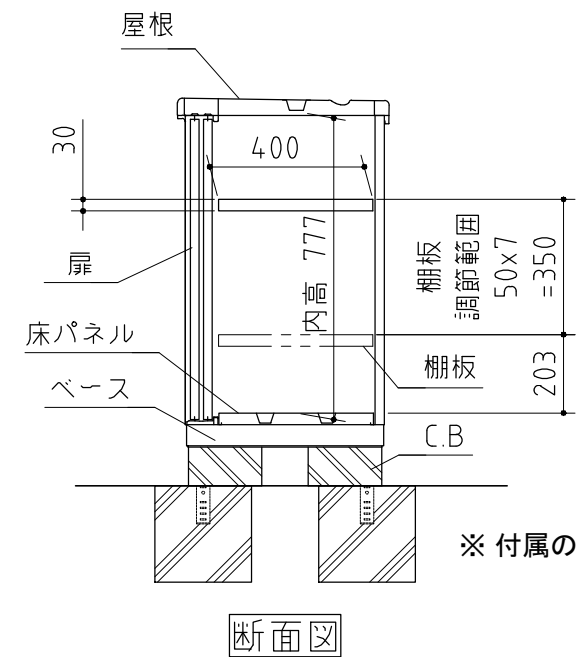
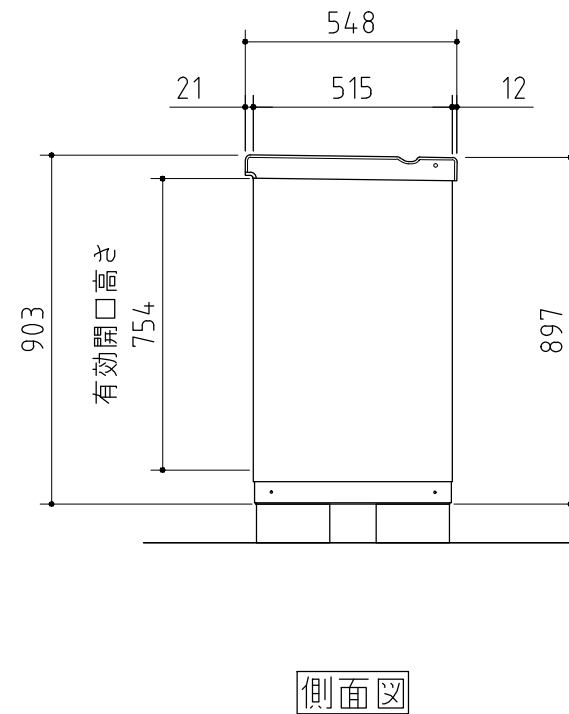
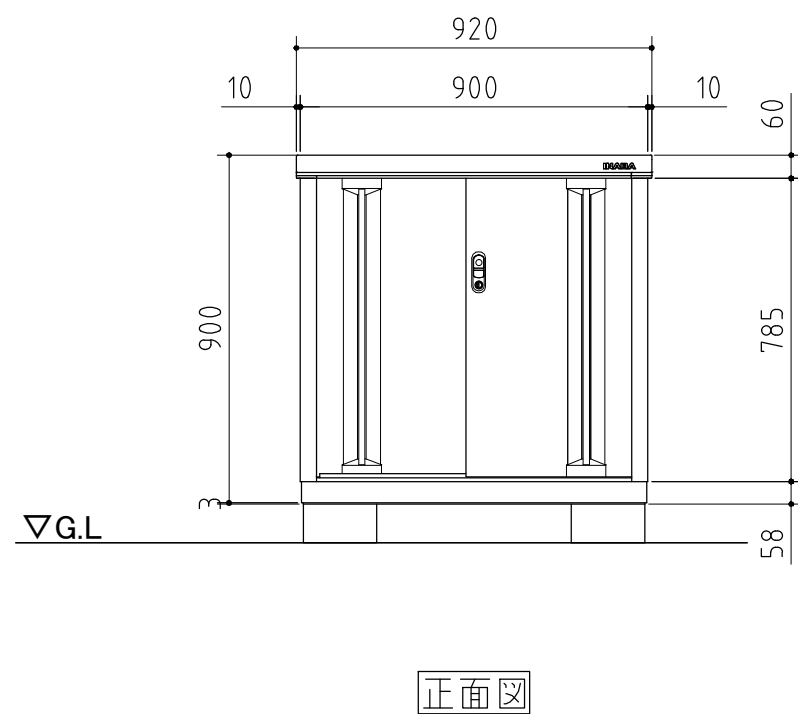
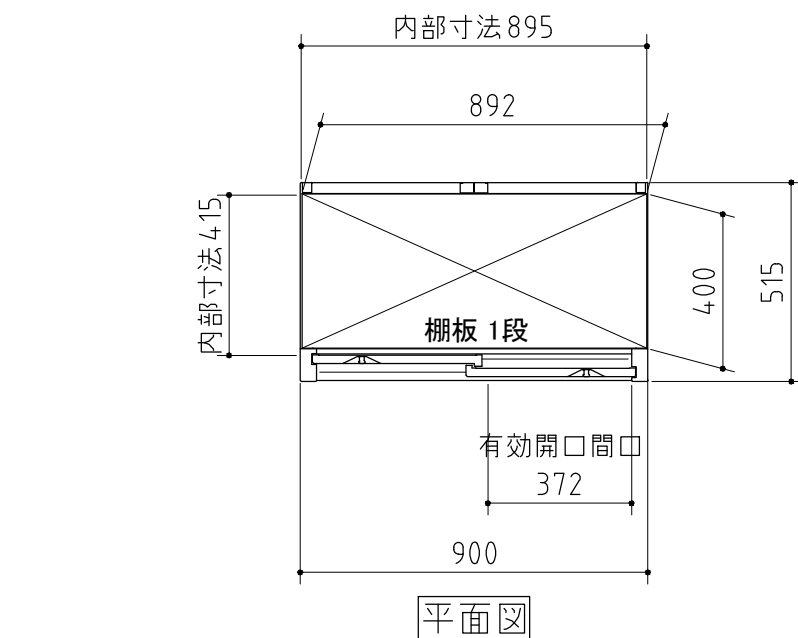
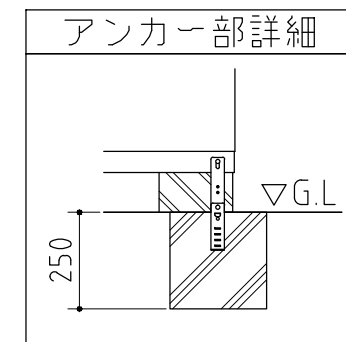


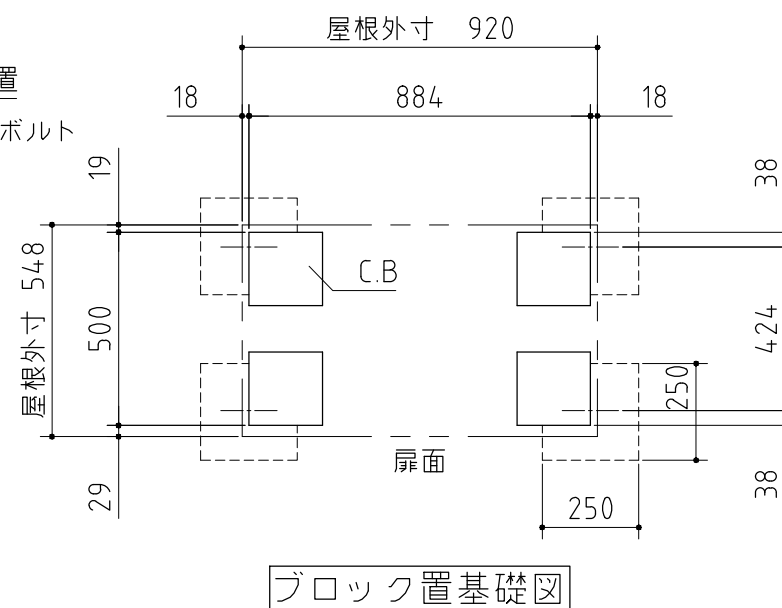

※ 付属の棚板は1枚になります。

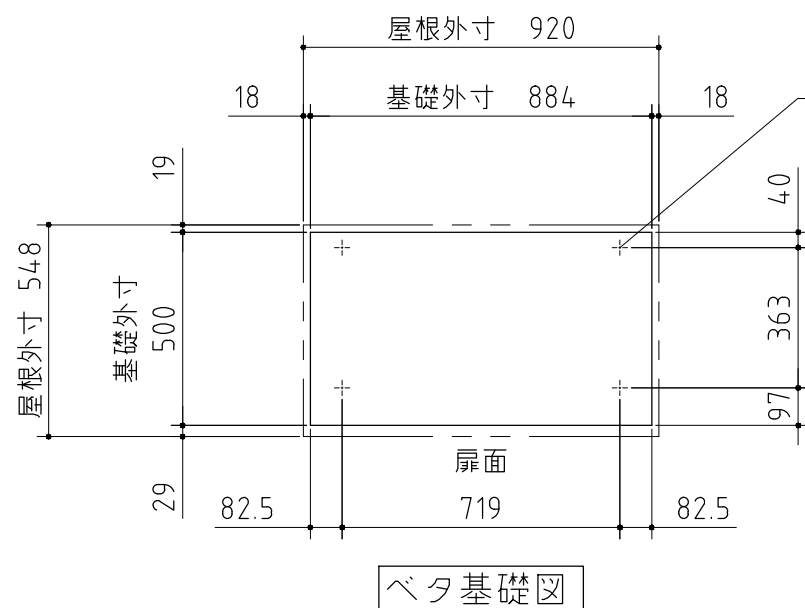

仕様図

〈縮尺〉 S=1/20

機種名

MJX-095A(F)

○有効開口寸法: 372 × 754 (mm) ○床面積: 0.46㎡ (0.14坪)