


詳細寸法表

Type GM

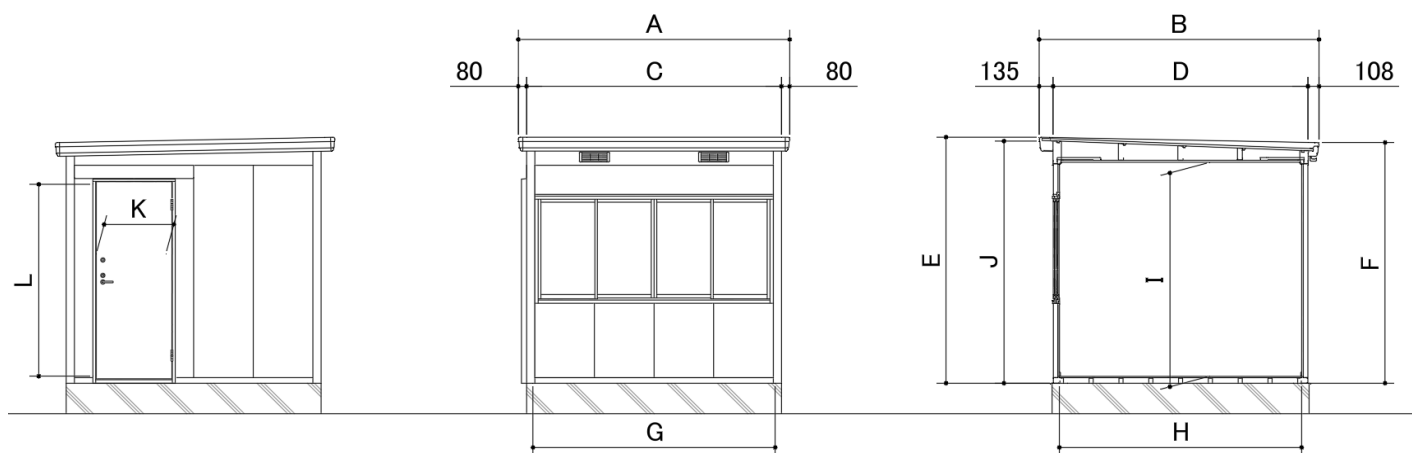


G: 入口枠部は-10mm

機種	面積 (㎡)	屋根回り寸法		土台回り寸法		高さ寸法		内部寸法		内高	軒高	有効開口寸法		母屋中 の本数
		A	B	C	D	E	F	G	H	I	J	K	L	
SML-1313HGM	1.74	1,480	1,563	1,320	1,320	2,416	2,364	1,197	1,197	2,100	2,378	677	1884	1
SML-1913HGM	2.51	2,060	1,563	1,900	1,320			1,777	1,197					1
SML-1919HGM	3.61	2,060	2,143	1,900	1,900			1,777	1,777					2
SML-2513HGM	3.27	2,640	1,563	2,480	1,320			2,357	1,197					1
SML-2519HGM	4.71	2,640	2,143	2,480	1,900			2,357	1,777					2
SML-2525HGM	6.15	2,640	2,723	2,480	2,480			2,357	2,357					3

(単位: mm)

詳細寸法表

Type K

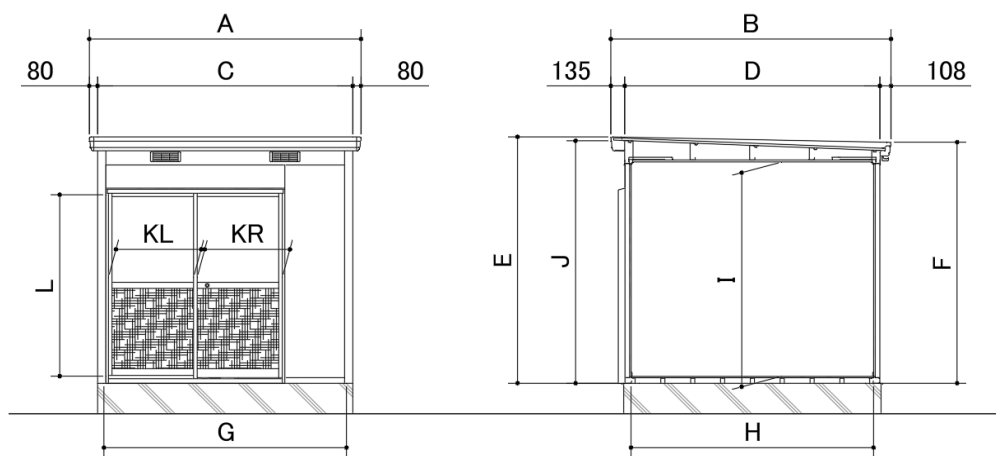


H: 入口枠部は-10mm

機種	面積 (㎡)	屋根回り寸法		土台回り寸法		高さ寸法		内部寸法		内高	軒高	有効開口寸法		母屋中 の本数
		A	B	C	D	E	F	G	H	I	J	K	L	
SML-1913HK	2.51	2,060	1,563	1,900	1,320	2,416	2,364	1,777	1,197	2,100	2,378	KL: 759 KR: 788	1779	1
SML-1919HK	3.61	2,060	2,143	1,900	1,900			1,777	1,777					2
SML-2513HK	3.27	2,640	1,563	2,480	1,320			2,357	1,197					1
SML-2519HK	4.71	2,640	2,143	2,480	1,900			2,357	1,777					2
SML-2525HK	6.15	2,640	2,723	2,480	2,480			2,357	2,357					3
SML-3119HK	5.81	3,220	2,143	3,060	1,900			2,937	1,777					2
SML-3125HK	7.59	3,220	2,723	3,060	2,480			2,937	2,357					3
SML-3625HK	9.03	3,800	2,723	3,640	2,480			3,517	2,357					3

(単位: mm)

詳細寸法表

Type A

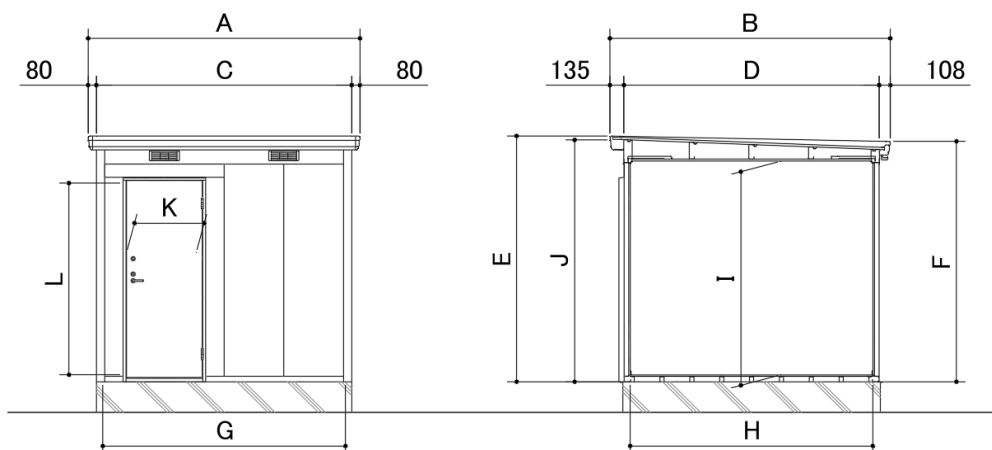


H: 入口枠部は-10mm

機種	面積 (㎡)	屋根回り寸法		土台回り寸法		高さ寸法		内部寸法		内高	軒高	有効開口寸法		母屋中 の本数
		A	B	C	D	E	F	G	H	I	J	K	L	
SML-1313HA	1.74	1,480	1,563	1,320	1,320	2,416	2,364	1,197	1,197	2,100	2,378	677	1884	1
SML-1913HA	2.51	2,060	1,563	1,900	1,320			1,777	1,197					1
SML-1919HA	3.61	2,060	2,143	1,900	1,900			1,777	1,777					2
SML-2513HA	3.27	2,640	1,563	2,480	1,320			2,357	1,197					1
SML-2519HA	4.71	2,640	2,143	2,480	1,900			2,357	1,777					2
SML-2525HA	6.15	2,640	2,723	2,480	2,480			2,357	2,357					3
SML-3119HA	5.81	3,220	2,143	3,060	1,900			2,937	1,777					2
SML-3125HA	7.59	3,220	2,723	3,060	2,480			2,937	2,357					3
SML-3619HA	6.92	3,800	2,143	3,640	1,900			3,517	1,777					2
SML-3625HA	9.03	3,800	2,723	3,640	2,480			3,517	2,357					3

(単位: mm)

詳細寸法表

Type B

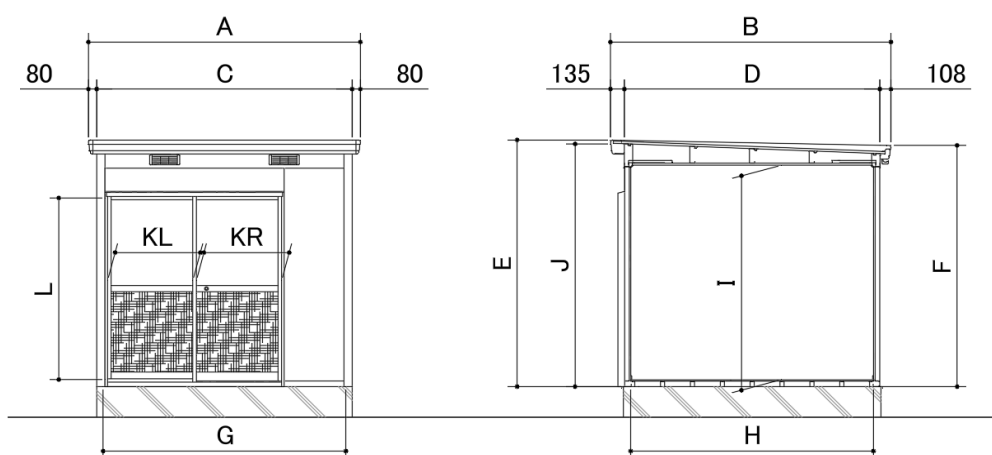

H: 入口枠部は-10mm

機種	面積 (㎡)	屋根回り寸法		土台回り寸法		高さ寸法		内部寸法		内高	軒高	有効開口寸法		母屋中 の本数
		A	B	C	D	E	F	G	H	I	J	K	L	
SML-1913HB	2.51	2,060	1,563	1,900	1,320	2,416	2,364	1,777	1,197	2,100	2,378	KL: 759 KR: 788	1779	1
SML-1919HB	3.61	2,060	2,143	1,900	1,900			1,777	1,777					2
SML-2513HB	3.27	2,640	1,563	2,480	1,320			2,357	1,197					1
SML-2519HB	4.71	2,640	2,143	2,480	1,900			2,357	1,777					2
SML-2525HB	6.15	2,640	2,723	2,480	2,480			2,357	2,357					3
SML-3119HB	5.81	3,220	2,143	3,060	1,900			2,937	1,777					2
SML-3125HB	7.59	3,220	2,723	3,060	2,480			2,937	2,357					3
SML-3619HB	6.92	3,800	2,143	3,640	1,900			3,517	1,777					2
SML-3625HB	9.03	3,800	2,723	3,640	2,480			3,517	2,357					3

(単位: mm)